



**BYLAW NO. 11.15**

To Establish the boundaries for the Hamlet of Marlboro, Alberta

**WHEREAS**, Section 59 of the Municipal Government Act Being Chapter M-26, R.S.A. 2000 empowers Council to declare any given area to be a Hamlet and to designate its boundaries;

**AND WHEREAS**, it is deemed desirable to declare the area to be a Hamlet and to designate its boundaries;

**NOW THEREFORE**, the Yellowhead County Council, in the Province of Alberta, duly assembled, hereby enacts as follows:


1. The boundaries of the Hamlet of Marlboro shall be established as outlined in red on Schedule "A".
2. The lands described in Schedule "B" shall be declared as the Hamlet of Marlboro, Alberta.
3. This bylaw comes into force at the beginning of the day that it is passed in accordance with Section 189 of the Municipal Government Act, Being Chapter M-26, R.S.A., 2000.
4. Bylaw No. 08.79 is hereby repealed.

READ a first time this      8th      Day of      September      A.D., 2015.


READ a second time this      8th      Day of      September      A.D., 2015.

READ a third time this      8th      Day of      September      A.D., 2015.

SIGNED this      8th      Day of      September      A.D., 2015.

  
\_\_\_\_\_  
Mayor Gerald Soroka

  
\_\_\_\_\_  
Chief Administrative Officer, Jack Ramme

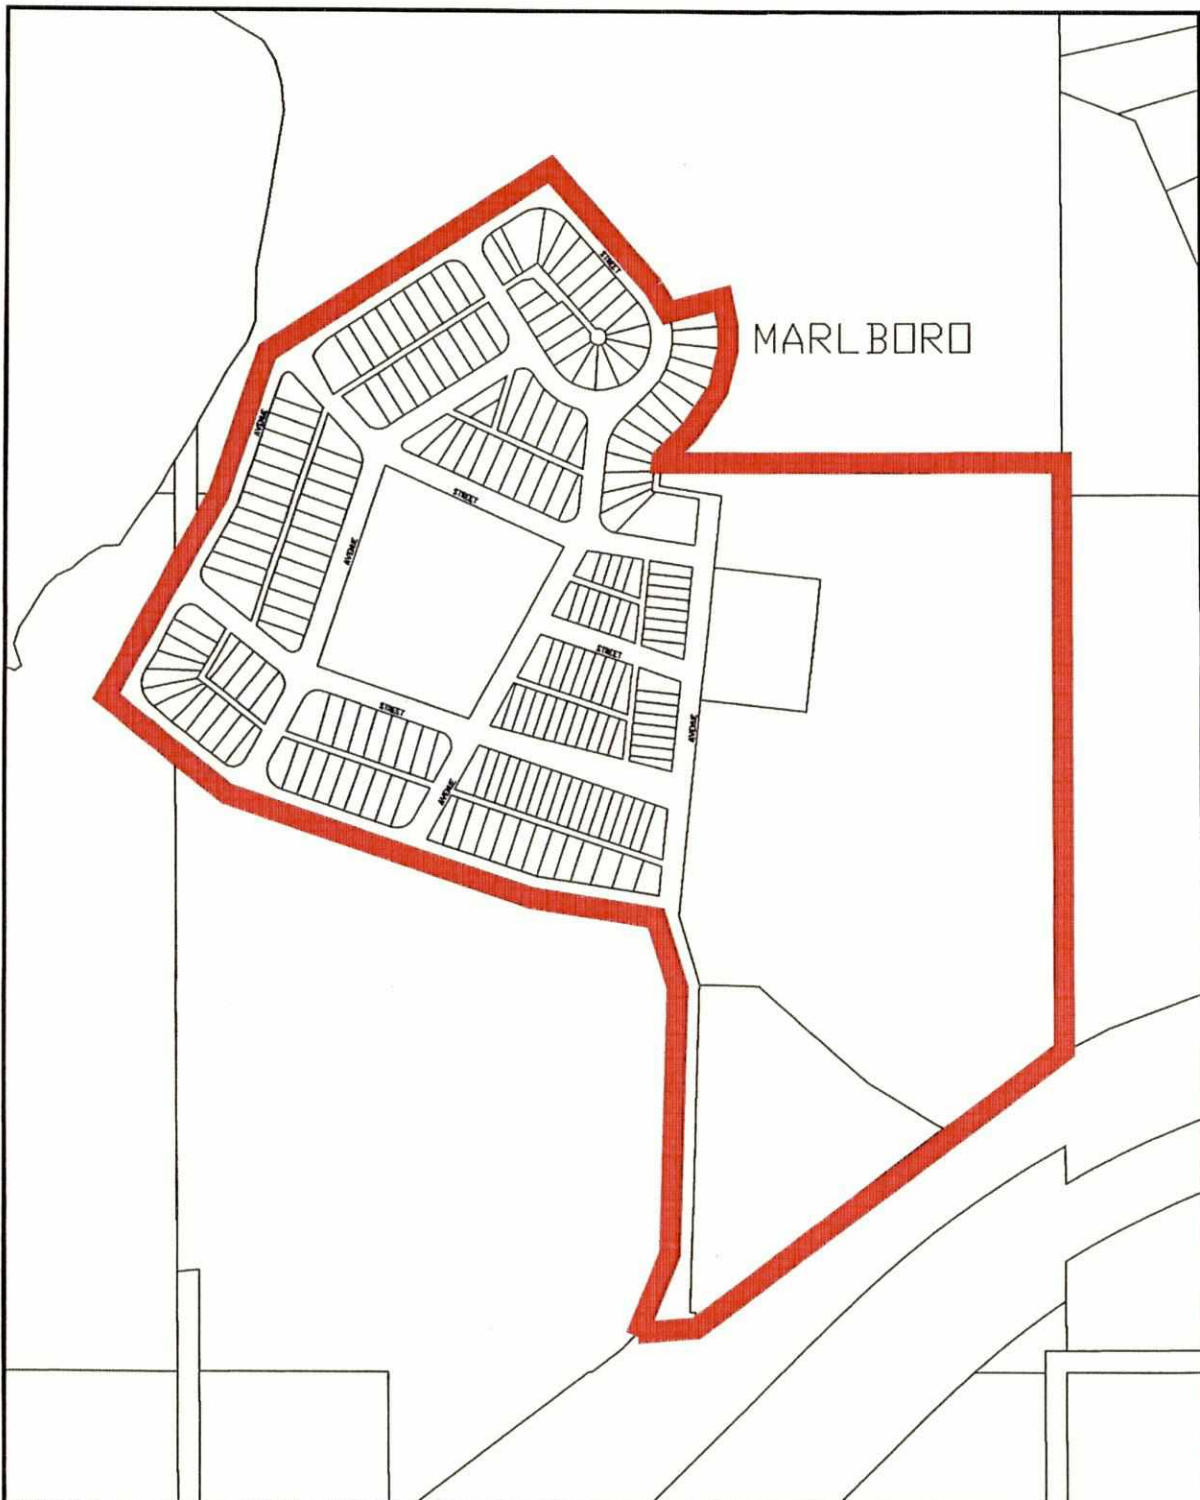

TITLE:  
HAMLET OF MARLBORO (BYLAW No. 11.15)  
YELLOWHEAD COUNTY  
SCHEDULE "A"

HAMLET BOUNDARY	
SCALE: N.T.S.	
DATE: APRIL 2015	
STD. DWG NO.	D-04

**BYLAW NO. 11.15**

## SCHEDULE "B":

All lands and roads within:

- Northwest quarter of Section Six(6), Township Fifty-Three (53), Range Nineteen (19), West of the Fifth(5) Meridian (North of Hwy 16)  
Excepting thereout:  
Plan 9721453, Lot 3 (22.436 ha)
- Southwest quarter of Section Seven (07) , Township Fifty -Three(53), Range Nineteen (19) West of the Fifth(5) Meridian including:  
Plan 7433 AN, Block 4, Lot 7&8 to 13 and 14 to 17&18 (inclusive)  
Plan 7433 AN, Block 5, Lot 3-21 (inclusive) Plan 8620767, Block 5, Lot 1A  
Plan 7433 AN, Block 6, Lot 1-23 (inclusive), Plan 0126372, Block 6, Lot 3A  
Plan 7433 AN, Block 7, Lot 5,6,7 -18 (inclusive)  
Plan 7433AN, Block 10, 1&2-18&19 (inclusive)
- Northeast quarter of Section One (01), Township Fifty-Three (53), Range Twenty (20) West of the Fifth (5) Meridian including:  
Plan 7433-AN, Block 3, Lot 5-12 (inclusive)